





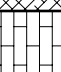
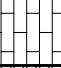



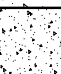
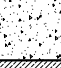


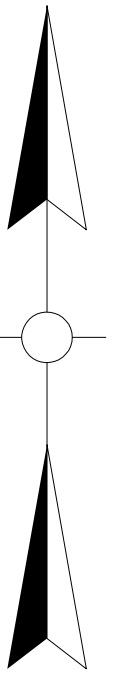






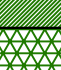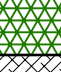


COUNTY OF	ITEM NO.	SHEET NO.
FRANKLIN	5-565	L1

GENERAL NOTES

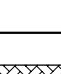1. BASE INFORMATION PROVIDED BY STRAND ASSOCIATES, Inc., 1525 BULL LEA ROAD, SUITE 100, LEXINGTON, KY 40511, 859.225.8500.
2. CONTRACTOR SHALL LOCATE ALL UTILITIES, STRUCTURES, PAVEMENT AND VEGETATION TO REMAIN, AND TAKE THE NECESSARY PRECAUTIONS FOR THEIR PROTECTION DURING CONSTRUCTION. ANY FIELD ADJUSTMENTS REQUIRED SHALL BE REVIEWED BY THE LANDSCAPE ARCHITECT PRIOR TO IMPLEMENTATION.
3. CONTRACTOR SHALL BE RESPONSIBLE FOR MEETING ALL APPLICABLE FEDERAL, STATE AND LOCAL CODES, LAWS, ORDINANCES, RULES AND REGULATIONS DURING THE COURSE OF THIS PROJECT, INCLUDING BUT NOT LIMITED TO OSHA REQUIREMENTS FOR PUBLIC AND WORKER SAFETY.
4. CONTRACTOR SHALL COORDINATE WITH THE WORK OF OTHER TRADES TO ENSURE PROPER AND TIMELY EXECUTION OF THE WORK.
5. SEE CIVIL DRAWINGS FOR CURBS IN THE RIGHT-OF-WAY.



LEGEND	
KEY	ITEM
	GREEN INFRASTRUCTURE
	STREET EDGE LANDSCAPE
	GATEWAY LANDSCAPE
	POROUS PAVING
	SPECIAL PAVEMENT (UNIT PAVERS OR STAMP CONCRETE)
	SPECIAL CONCRETE MULTI-USE PATH 4" THICKNESS TYPICAL
	CONCRETE SIDEWALK 4" THICKNESS TYPICAL
	CONCRETE DRIVEWAY/CURB CUT 6" THICKNESS TYPICAL
	SPECIAL CONCRETE BIKE PATH 4" THICKNESS TYPICAL
	BIKE PATH MARKING ON 6" THICK CONCRETE
	MOUNTABLE CURB
	ADA WARNING PAVEMENT
	EXISTING TREES
	NEW STREET TREE
	TREE GRATE
	NEW LIGHT POLE
	NEW PEDESTRIAN LIGHT - TYPICAL
	NEW PEDESTRIAN LIGHT (CAPITAL AVE STYLE)
	BIKE RACK
	BENCH
	PLANTER POT

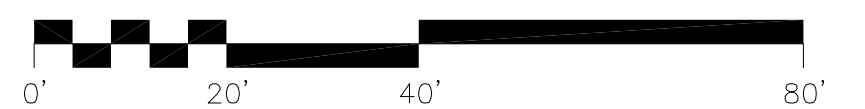


SECOND STREET (US 60)
BEGINNING TO STA.105+50
RECOMMENDED STREETSCAPE PLAN

SCALE: 1"=20'


Power InRoads v8.11.7.443 E-SHEET NAME: USER: kyon DATE PLOTTED: August 20, 2019 FILE NAME: X:\21900 PROJECTS\21906 (FRANKFORT 2ND STREET)\AUTOCAD\02_SD\FRANKFORT 2ND ST_HN SHEET-22X36.DWG

GENERAL NOTES

1. BASE INFORMATION PROVIDED BY STRAND ASSOCIATES, Inc., 1525 BULL LEA ROAD, SUITE 100, LEXINGTON, KY 40511, 859.225.8500.
2. CONTRACTOR SHALL LOCATE ALL UTILITIES, STRUCTURES, PAVEMENT AND VEGETATION TO REMAIN, AND TAKE THE NECESSARY PRECAUTIONS FOR THEIR PROTECTION DURING CONSTRUCTION. ANY FIELD ADJUSTMENTS REQUIRED SHALL BE REVIEWED BY THE LANDSCAPE ARCHITECT PRIOR TO IMPLEMENTATION.
3. CONTRACTOR SHALL BE RESPONSIBLE FOR MEETING ALL APPLICABLE FEDERAL, STATE AND LOCAL CODES, LAWS, ORDINANCES, RULES AND REGULATIONS DURING THE COURSE OF THIS PROJECT, INCLUDING BUT NOT LIMITED TO OSHA REQUIREMENTS FOR PUBLIC AND WORKER SAFETY.
4. CONTRACTOR SHALL COORDINATE WITH THE WORK OF OTHER TRADES TO ENSURE PROPER AND TIMELY EXECUTION OF THE WORK.
5. SEE CIVIL DRAWINGS FOR CURBS IN THE RIGHT-OF-WAY.

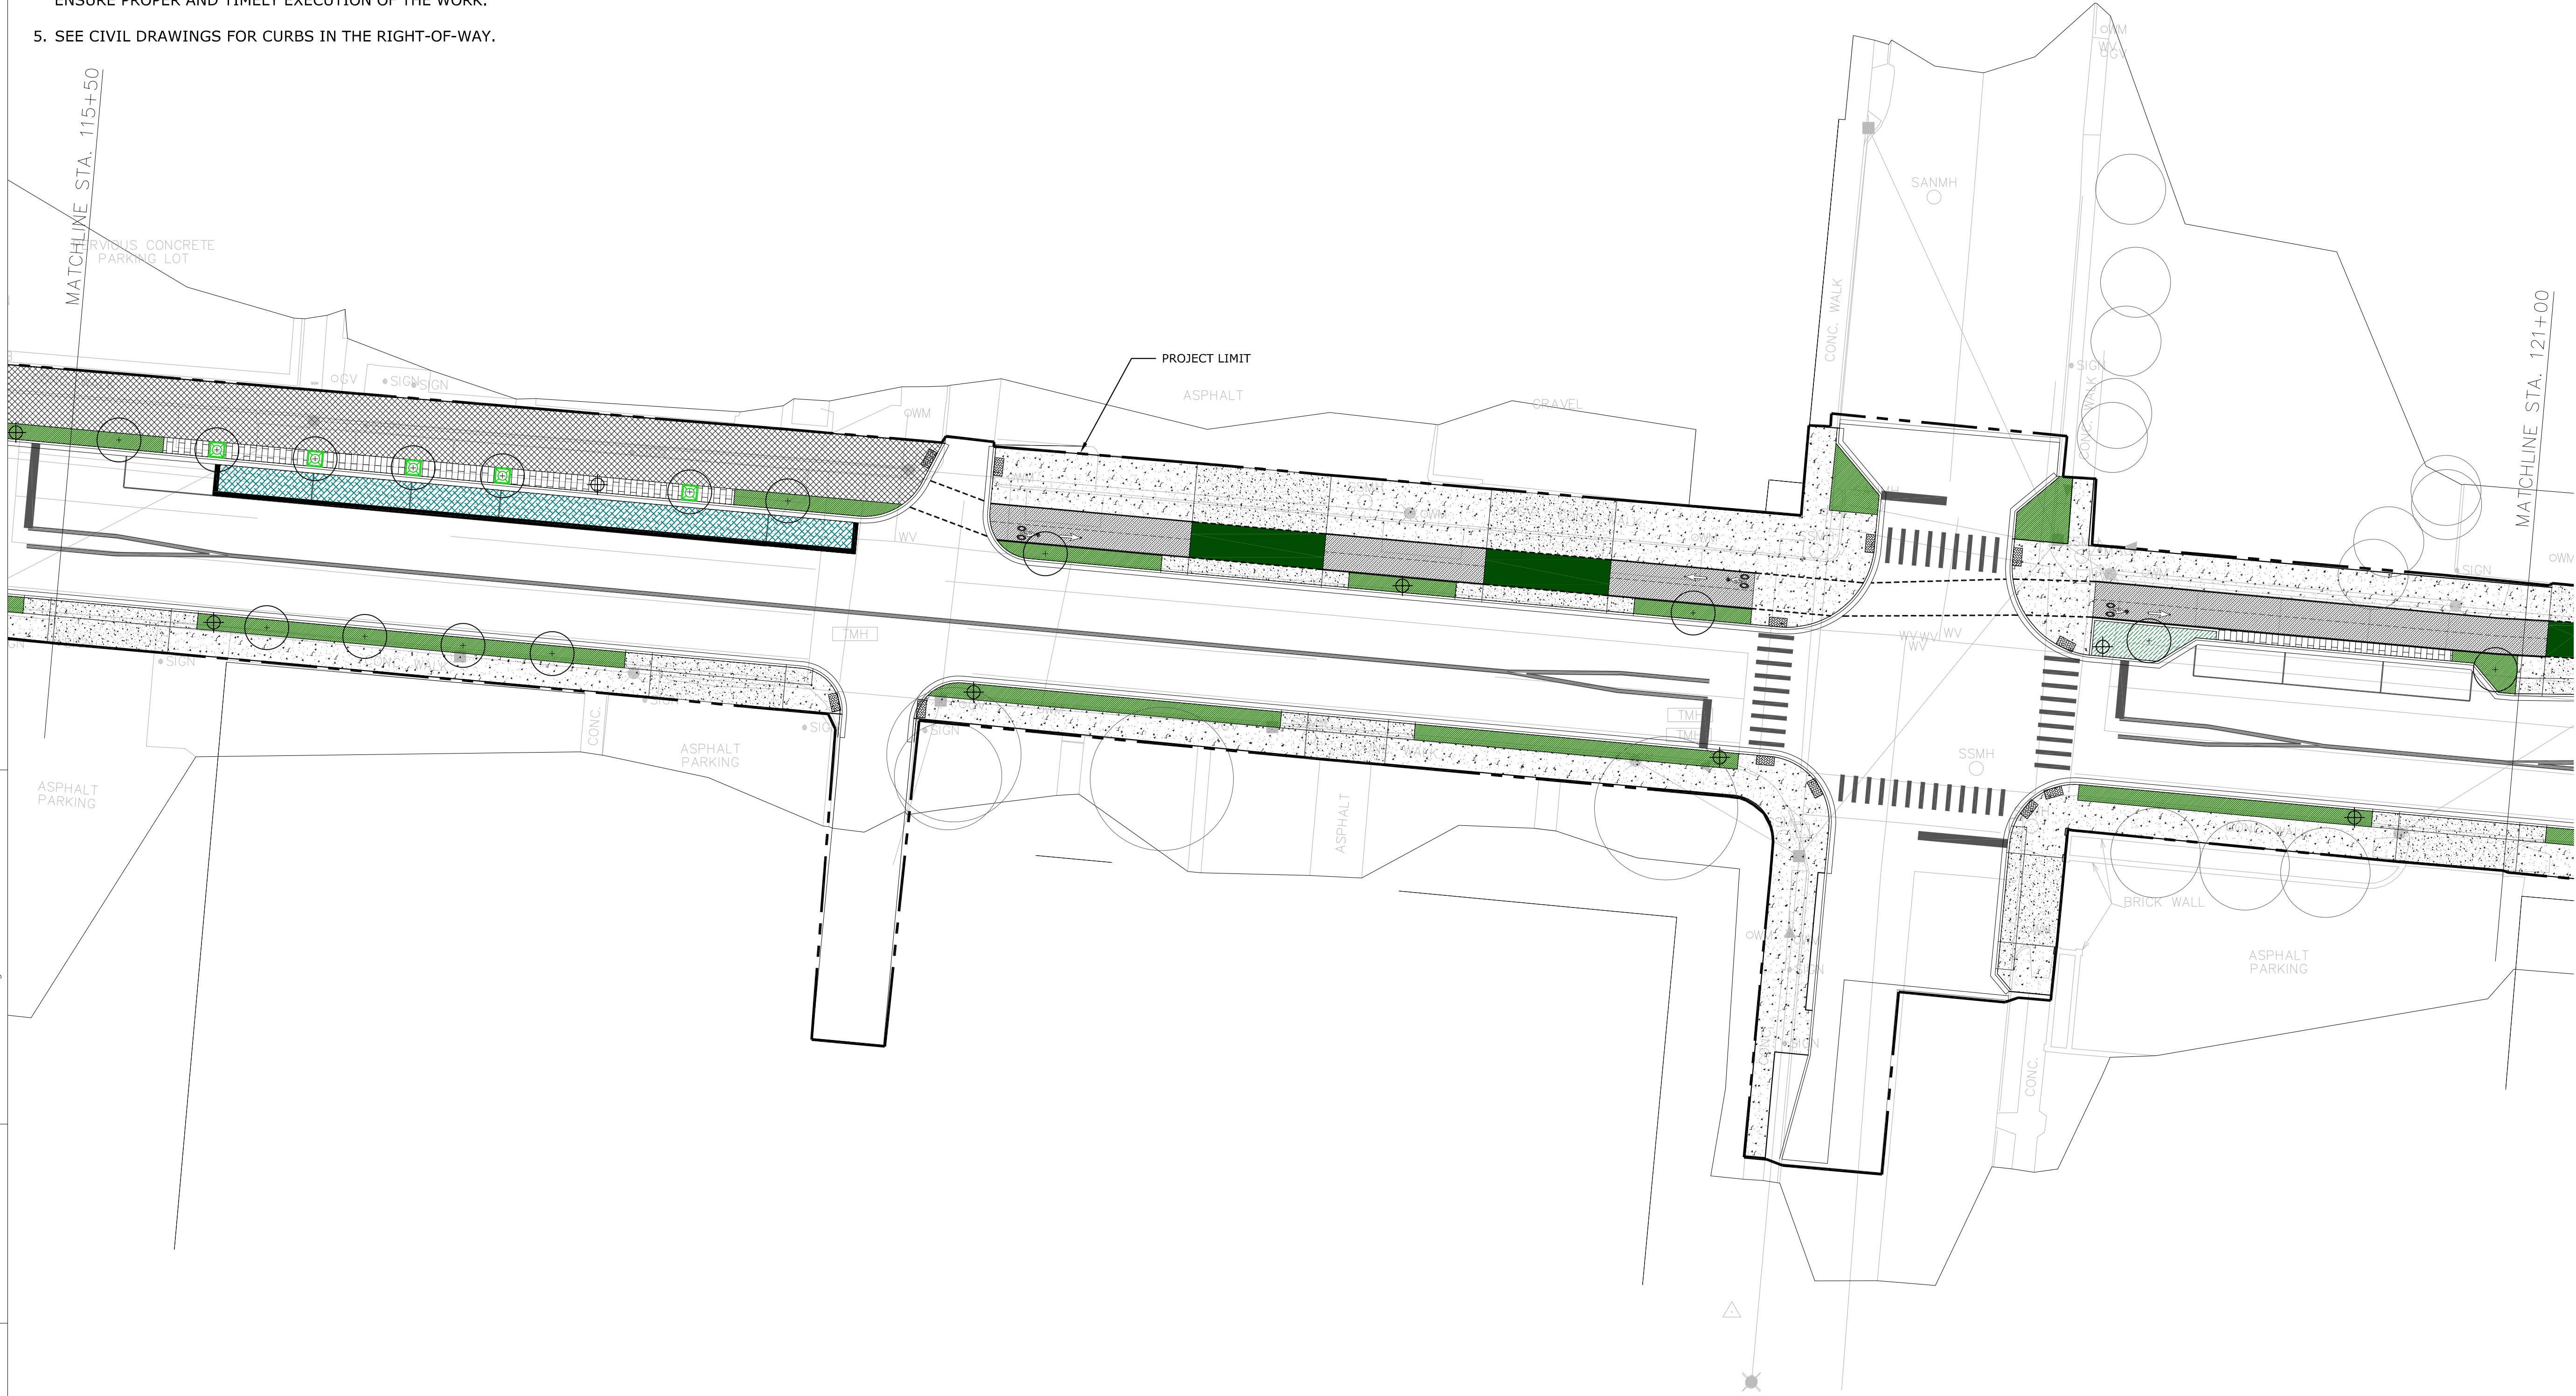

LEGEND	
KEY	ITEM
	GREEN INFRASTRUCTURE
	STREET EDGE LANDSCAPE
	GATEWAY LANDSCAPE
	POROUS PAVING
	SPECIAL PAVEMENT (UNIT PAVERS OR STAMP CONCRETE)
	SPECIAL CONCRETE MULTI-USE PATH 4" THICKNESS TYPICAL
	CONCRETE SIDEWALK 4" THICKNESS TYPICAL
	CONCRETE DRIVEWAY/CURB CUT 6" THICKNESS TYPICAL
	SPECIAL CONCRETE BIKE PATH 4" THICKNESS TYPICAL
	BIKE PATH MARKING ON 6" THICK CONCRETE
	MOUNTABLE CURB
	ADA WARNING PAVEMENT
	EXISTING TREES
	NEW STREET TREE
	TREE GRATE
	NEW LIGHT POLE
	NEW PEDESTRIAN LIGHT - TYPICAL
	NEW PEDESTRIAN LIGHT (CAPITAL AVE STYLE)
	BIKE RACK
	BENCH
	PLANTER POT

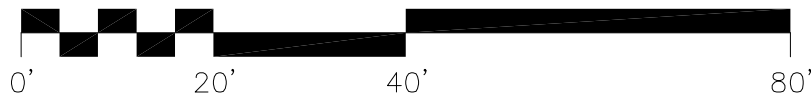

SECOND STREET (US 60)
STA.115+50 TO STA.121+00
RECOMMENDED STREETScape PLAN

SCALE: 1"=20'

FILE NAME: X:\21900 PROJECTS\21906 (FRANKFORT 2ND STREET)\AUTOCAD\02_SD\FRANKFORT 2ND ST_HN SHEET-22X36.DWG

USER: kyon

DATE PLOTTED: August 20, 2019


E-SHEET NAME:

Power InRoads v8.11.7.443

GENERAL NOTES

1. BASE INFORMATION PROVIDED BY STRAND ASSOCIATES, Inc., 1525 BULL LEA ROAD, SUITE 100, LEXINGTON, KY 40511, 859.225.8500.
2. CONTRACTOR SHALL LOCATE ALL UTILITIES, STRUCTURES, PAVEMENT AND VEGETATION TO REMAIN, AND TAKE THE NECESSARY PRECAUTIONS FOR THEIR PROTECTION DURING CONSTRUCTION. ANY FIELD ADJUSTMENTS REQUIRED SHALL BE REVIEWED BY THE LANDSCAPE ARCHITECT PRIOR TO IMPLEMENTATION.
3. CONTRACTOR SHALL BE RESPONSIBLE FOR MEETING ALL APPLICABLE FEDERAL, STATE AND LOCAL CODES, LAWS, ORDINANCES, RULES AND REGULATIONS DURING THE COURSE OF THIS PROJECT, INCLUDING BUT NOT LIMITED TO OSHA REQUIREMENTS FOR PUBLIC AND WORKER SAFETY.
4. CONTRACTOR SHALL COORDINATE WITH THE WORK OF OTHER TRADES TO ENSURE PROPER AND TIMELY EXECUTION OF THE WORK.
5. SEE CIVIL DRAWINGS FOR CURBS IN THE RIGHT-OF-WAY.

COUNTY OF	ITEM NO.	SHEET NO.
FRANKLIN	5-565	L5

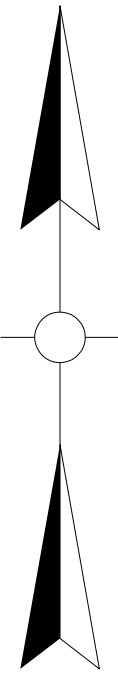


LEGEND	
KEY	ITEM
	GREEN INFRASTRUCTURE
	STREET EDGE LANDSCAPE
	GATEWAY LANDSCAPE
	POROUS PAVING
	SPECIAL PAVEMENT (UNIT PAVERS OR STAMP CONCRETE)
	SPECIAL CONCRETE MULTI-USE PATH 4" THICKNESS TYPICAL
	CONCRETE SIDEWALK 4" THICKNESS TYPICAL
	CONCRETE DRIVEWAY/CURB CUT 6" THICKNESS TYPICAL
	SPECIAL CONCRETE BIKE PATH 4" THICKNESS TYPICAL
	BIKE PATH MARKING ON 6" THICK CONCRETE
	MOUNTABLE CURB
	ADA WARNING PAVEMENT
	EXISTING TREES
	NEW STREET TREE
	TREE GRATE
	NEW LIGHT POLE
	NEW PEDESTRIAN LIGHT - TYPICAL
	NEW PEDESTRIAN LIGHT (CAPITAL AVE STYLE)
	BIKE RACK
	BENCH
	PLANTER POT



SECOND STREET (US 60)
CAPITAL AVENUE (US 60)
RECOMMENDED STREETSCAPE PLAN

SCALE: 1"=20'

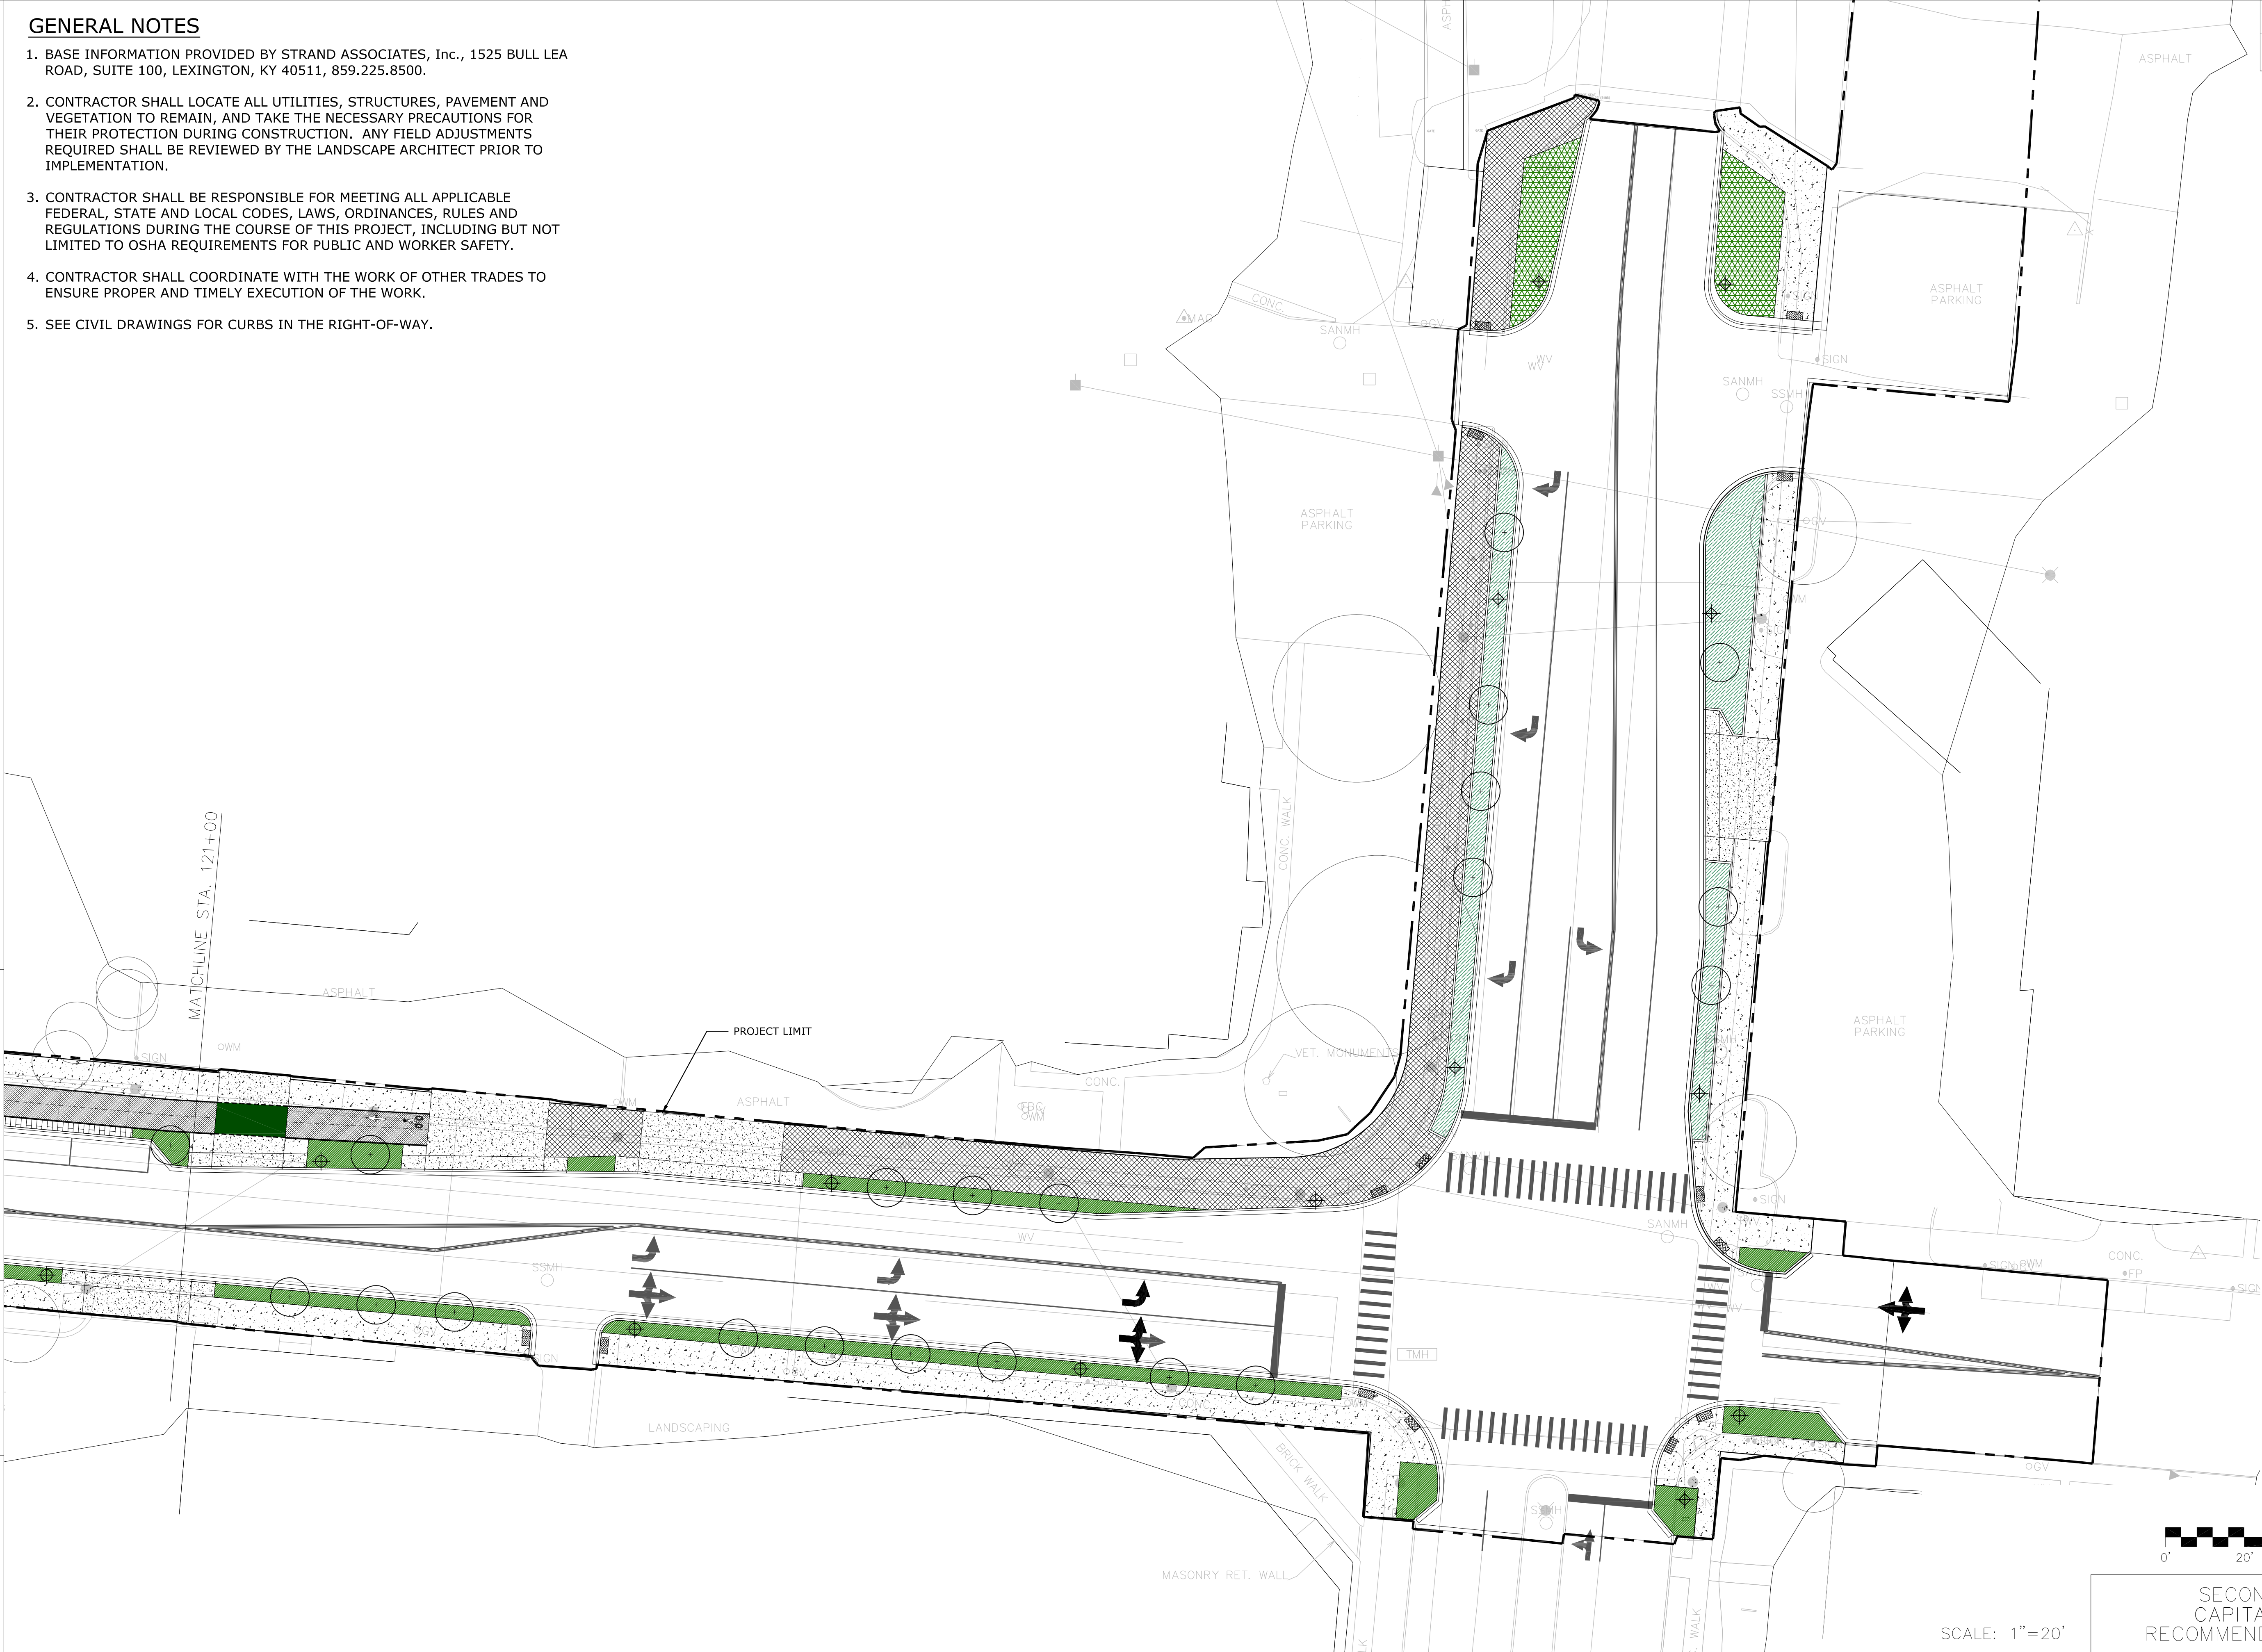

FILE NAME: X:\21900 PROJECTS\21906 (FRANKFORT 2ND STREET)\AUTOCAD\02_SD\FRANKFORT 2ND ST_HN SHEET-22X36.DWG

USER: kyan



DATE PLOTTED: August 20, 2019

E-SHEET NAME:

Power InRoads v8.11.7.443

GENERAL NOTES

1. BASE INFORMATION PROVIDED BY STRAND ASSOCIATES, Inc., 1525 BULL LEA ROAD, SUITE 100, LEXINGTON, KY 40511, 859.225.8500.
2. CONTRACTOR SHALL LOCATE ALL UTILITIES, STRUCTURES, PAVEMENT AND VEGETATION TO REMAIN, AND TAKE THE NECESSARY PRECAUTIONS FOR THEIR PROTECTION DURING CONSTRUCTION. ANY FIELD ADJUSTMENTS REQUIRED SHALL BE REVIEWED BY THE LANDSCAPE ARCHITECT PRIOR TO IMPLEMENTATION.
3. CONTRACTOR SHALL BE RESPONSIBLE FOR MEETING ALL APPLICABLE FEDERAL, STATE AND LOCAL CODES, LAWS, ORDINANCES, RULES AND REGULATIONS DURING THE COURSE OF THIS PROJECT, INCLUDING BUT NOT LIMITED TO OSHA REQUIREMENTS FOR PUBLIC AND WORKER SAFETY.
4. CONTRACTOR SHALL COORDINATE WITH THE WORK OF OTHER TRADES TO ENSURE PROPER AND TIMELY EXECUTION OF THE WORK.
5. SEE CIVIL DRAWINGS FOR CURBS IN THE RIGHT-OF-WAY.

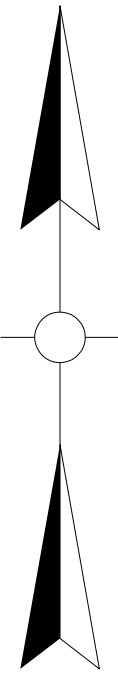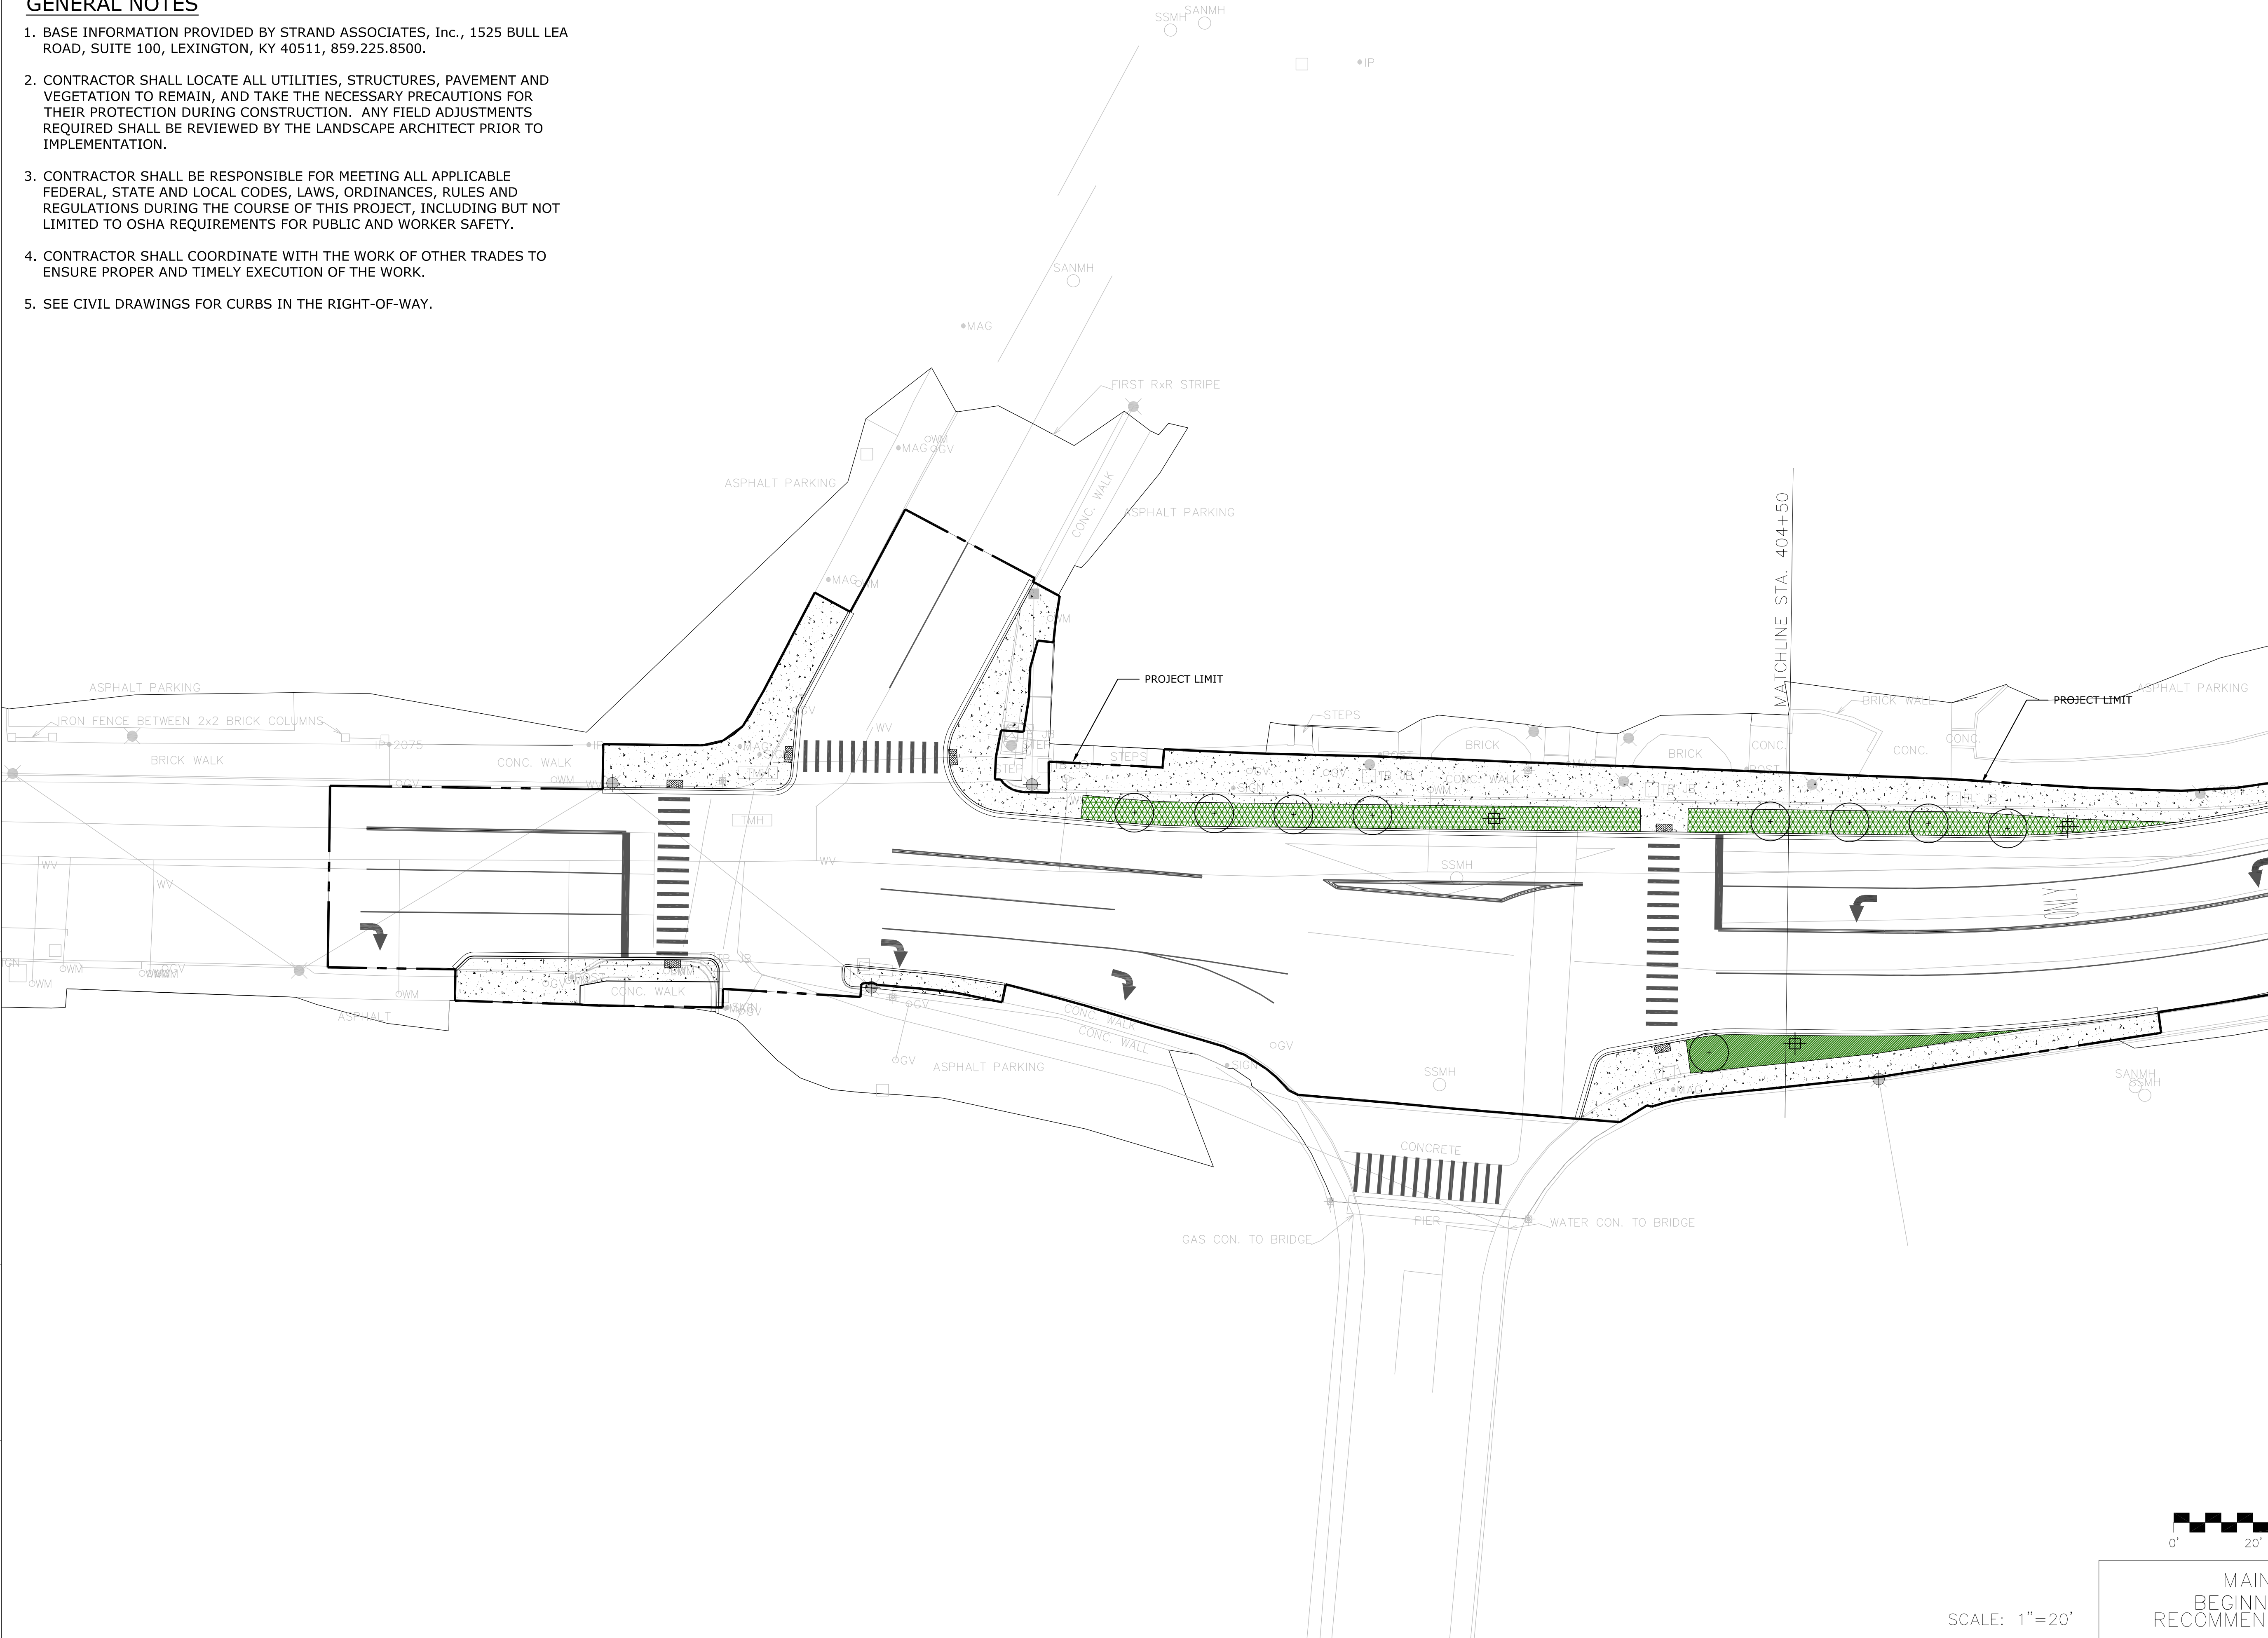

LEGEND	
KEY	ITEM
	GREEN INFRASTRUCTURE
	STREET EDGE LANDSCAPE
	GATEWAY LANDSCAPE
	POROUS PAVING
	SPECIAL PAVEMENT (UNIT PAVERS OR STAMP CONCRETE)
	SPECIAL CONCRETE MULTI-USE PATH 4" THICKNESS TYPICAL
	CONCRETE SIDEWALK 4" THICKNESS TYPICAL
	CONCRETE DRIVEWAY/CURB CUT 6" THICKNESS TYPICAL
	SPECIAL CONCRETE BIKE PATH 4" THICKNESS TYPICAL
	BIKE PATH MARKING ON 6" THICK CONCRETE
	MOUNTABLE CURB
	ADA WARNING PAVEMENT
	EXISTING TREES
	NEW STREET TREE
	TREE GRATE
	NEW LIGHT POLE
	NEW PEDESTRIAN LIGHT - TYPICAL
	NEW PEDESTRIAN LIGHT (CAPITAL AVE STYLE)
	BIKE RACK
	BENCH
	PLANTER POT




SCALE: 1"=20'

MAIN STREET (US 60)
BEGINNING TO STA.404+50
RECOMMENDED STREETScape PLAN


FILE NAME: X:\21900 PROJECTS\21906 (FRANKFORT 2ND STREET)\AUTOCAD\02_SD\FRANKFORT 2ND ST_HN SHEET-22X36.DWG
USER: kyan
DATE PLOTTED: August 20, 2019
E-SHEET NAME:
Power InRoads v8.11.7.443

GENERAL NOTES


1. BASE INFORMATION PROVIDED BY STRAND ASSOCIATES, Inc., 1525 BULL LEA ROAD, SUITE 100, LEXINGTON, KY 40511, 859.225.8500.
2. CONTRACTOR SHALL LOCATE ALL UTILITIES, STRUCTURES, PAVEMENT AND VEGETATION TO REMAIN, AND TAKE THE NECESSARY PRECAUTIONS FOR THEIR PROTECTION DURING CONSTRUCTION. ANY FIELD ADJUSTMENTS REQUIRED SHALL BE REVIEWED BY THE LANDSCAPE ARCHITECT PRIOR TO IMPLEMENTATION.
3. CONTRACTOR SHALL BE RESPONSIBLE FOR MEETING ALL APPLICABLE FEDERAL, STATE AND LOCAL CODES, LAWS, ORDINANCES, RULES AND REGULATIONS DURING THE COURSE OF THIS PROJECT, INCLUDING BUT NOT LIMITED TO OSHA REQUIREMENTS FOR PUBLIC AND WORKER SAFETY.
4. CONTRACTOR SHALL COORDINATE WITH THE WORK OF OTHER TRADES TO ENSURE PROPER AND TIMELY EXECUTION OF THE WORK.
5. SEE CIVIL DRAWINGS FOR CURBS IN THE RIGHT-OF-WAY.

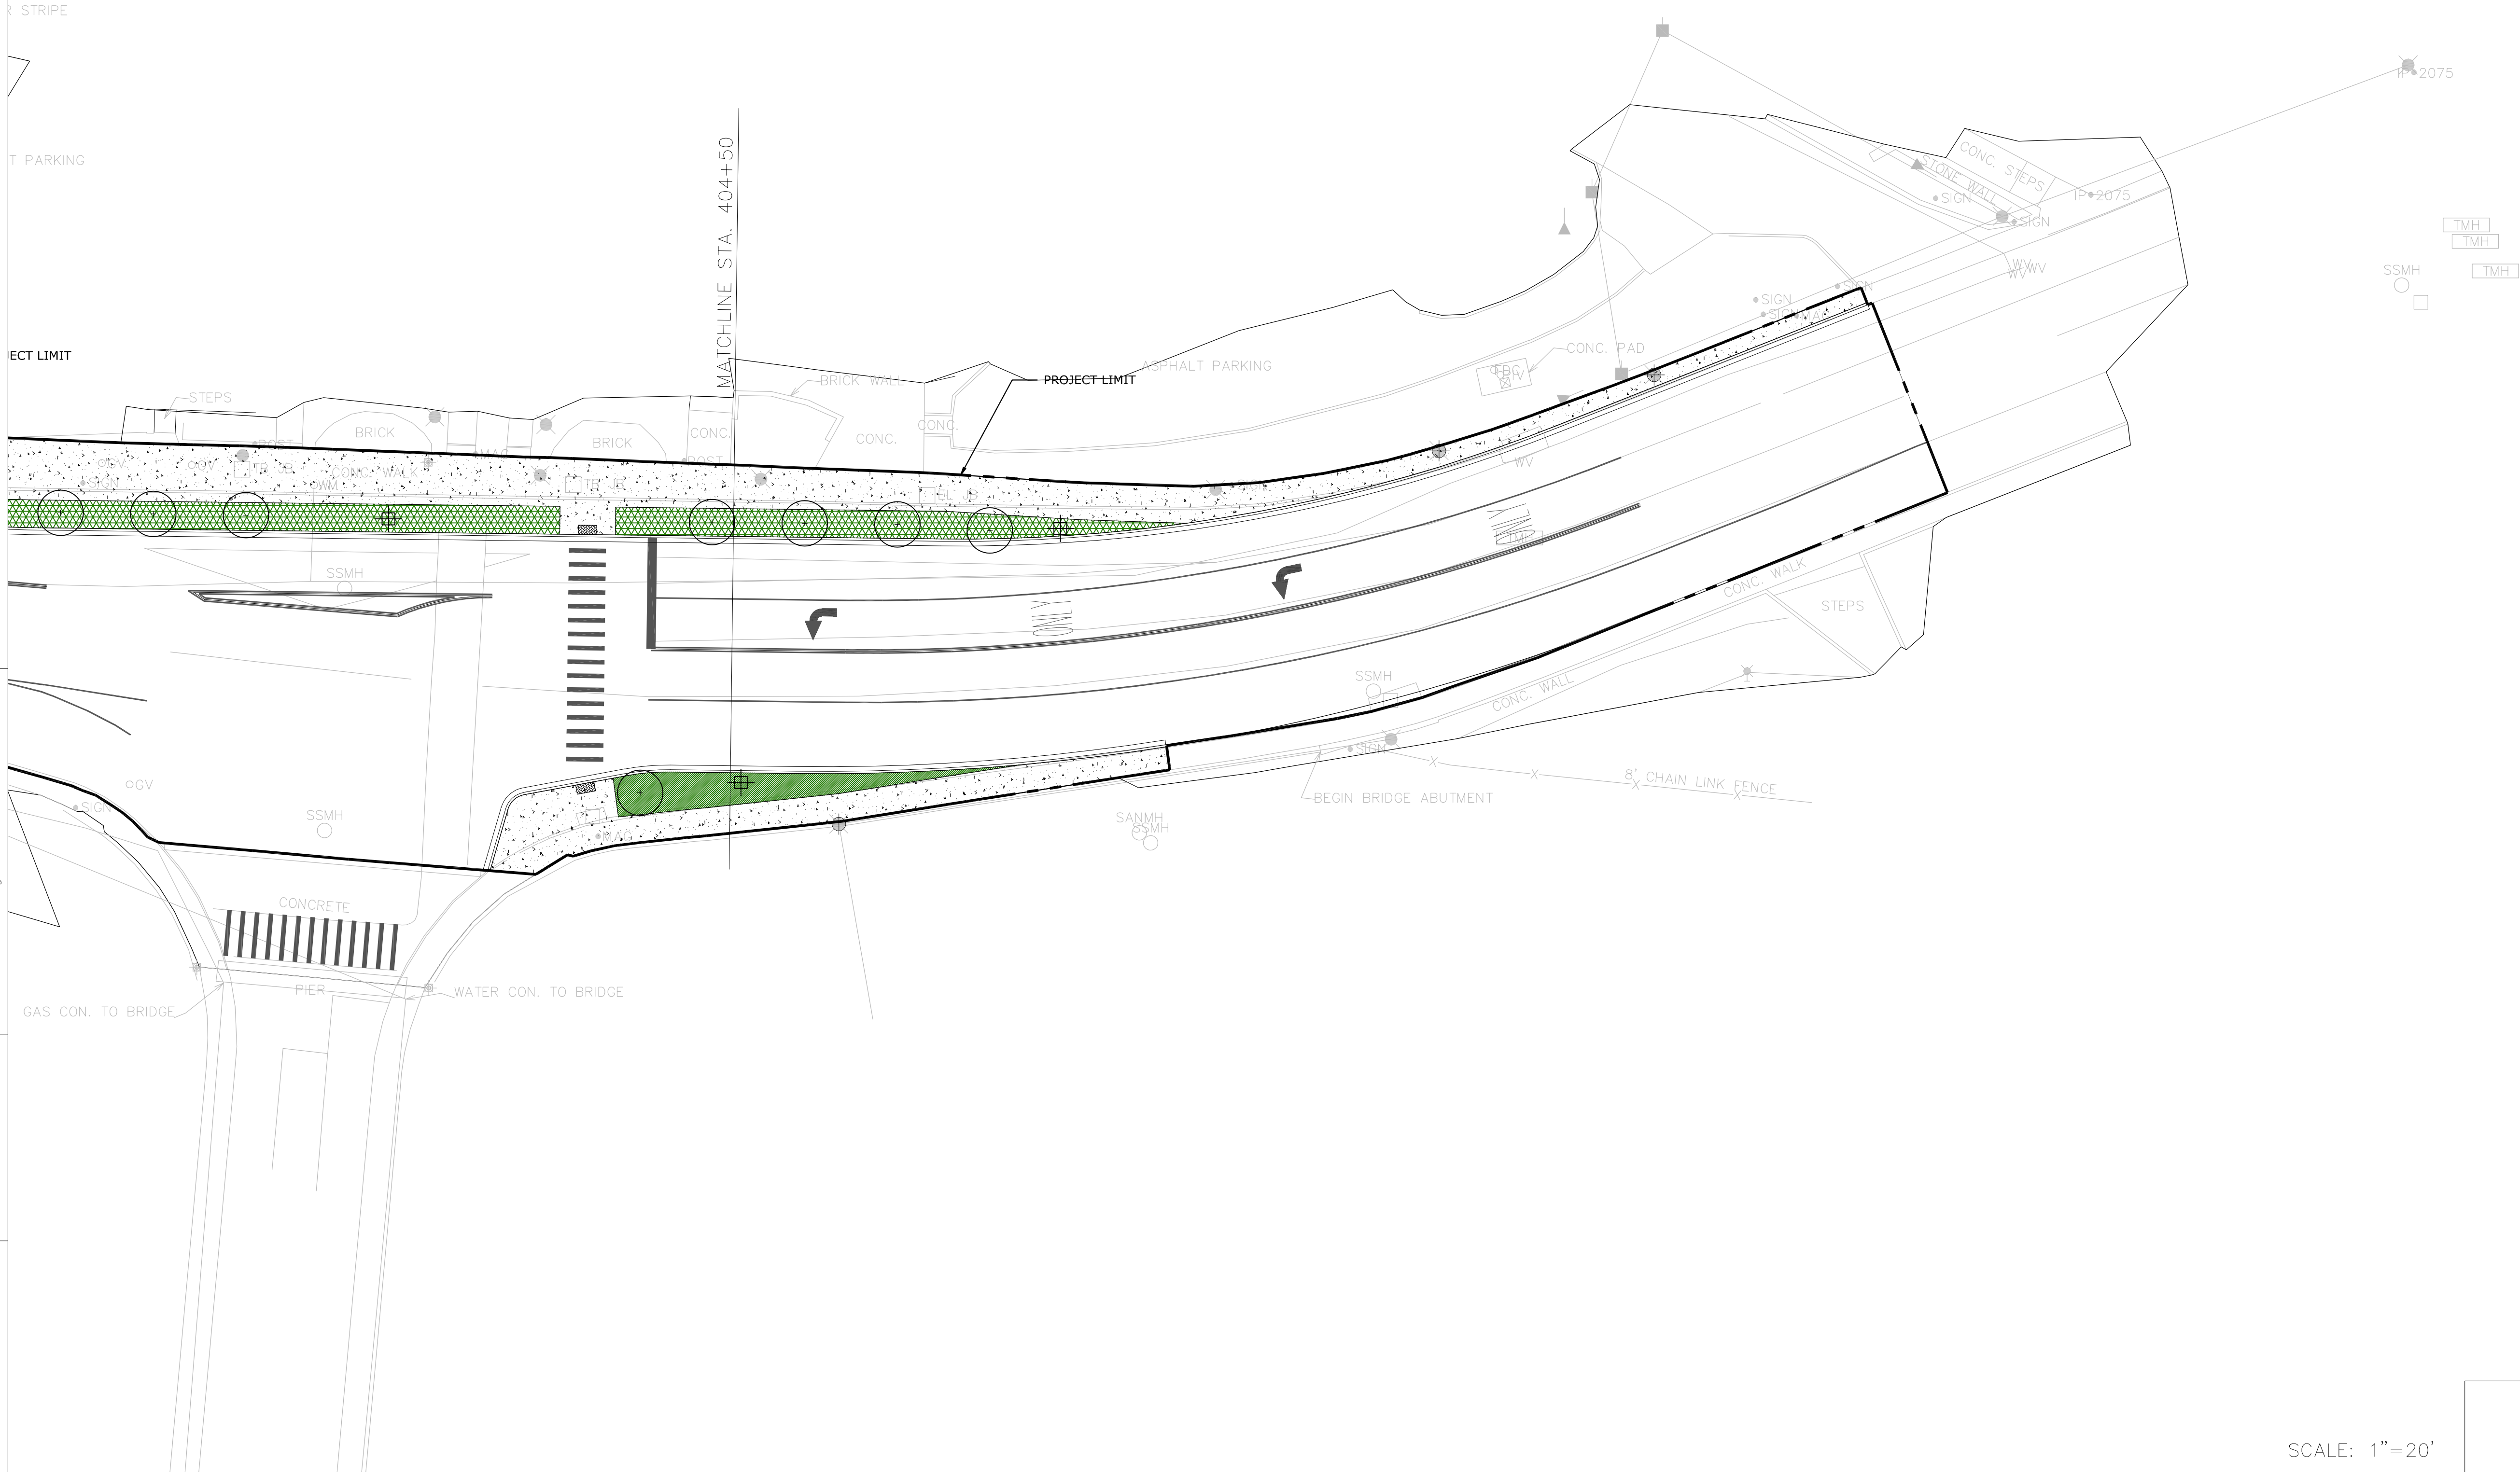

COUNTY OF	ITEM NO.	SHEET NO.
FRANKLIN	5-565	L7

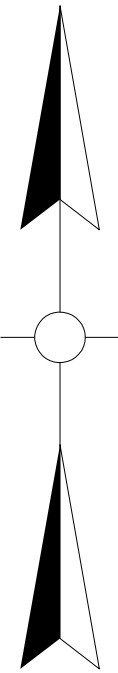

LEGEND	
KEY	ITEM
	GREEN INFRASTRUCTURE
	STREET EDGE LANDSCAPE
	GATEWAY LANDSCAPE
	POROUS PAVING
	SPECIAL PAVEMENT (UNIT PAVERS OR STAMP CONCRETE)
	SPECIAL CONCRETE MULTI-USE PATH 4" THICKNESS TYPICAL
	CONCRETE SIDEWALK 4" THICKNESS TYPICAL
	CONCRETE DRIVEWAY/CURB CUT 6" THICKNESS TYPICAL
	SPECIAL CONCRETE BIKE PATH 4" THICKNESS TYPICAL
	BIKE PATH MARKING ON 6" THICK CONCRETE
	MOUNTABLE CURB
	ADA WARNING PAVEMENT
	EXISTING TREES
	NEW STREET TREE
	TREE GRATE
	NEW LIGHT POLE
	NEW PEDESTRIAN LIGHT - TYPICAL
	NEW PEDESTRIAN LIGHT (CAPITAL AVE STYLE)
	BIKE RACK
	BENCH
	PLANTER POT

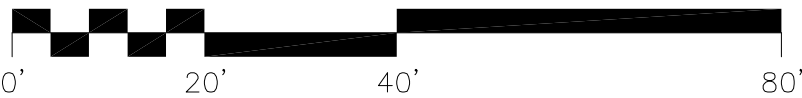

MAIN STREET (US 60)
STA.404+50 TO END
RECOMMENDED STREETScape PLAN

SCALE: 1"=20'